



500 x 500

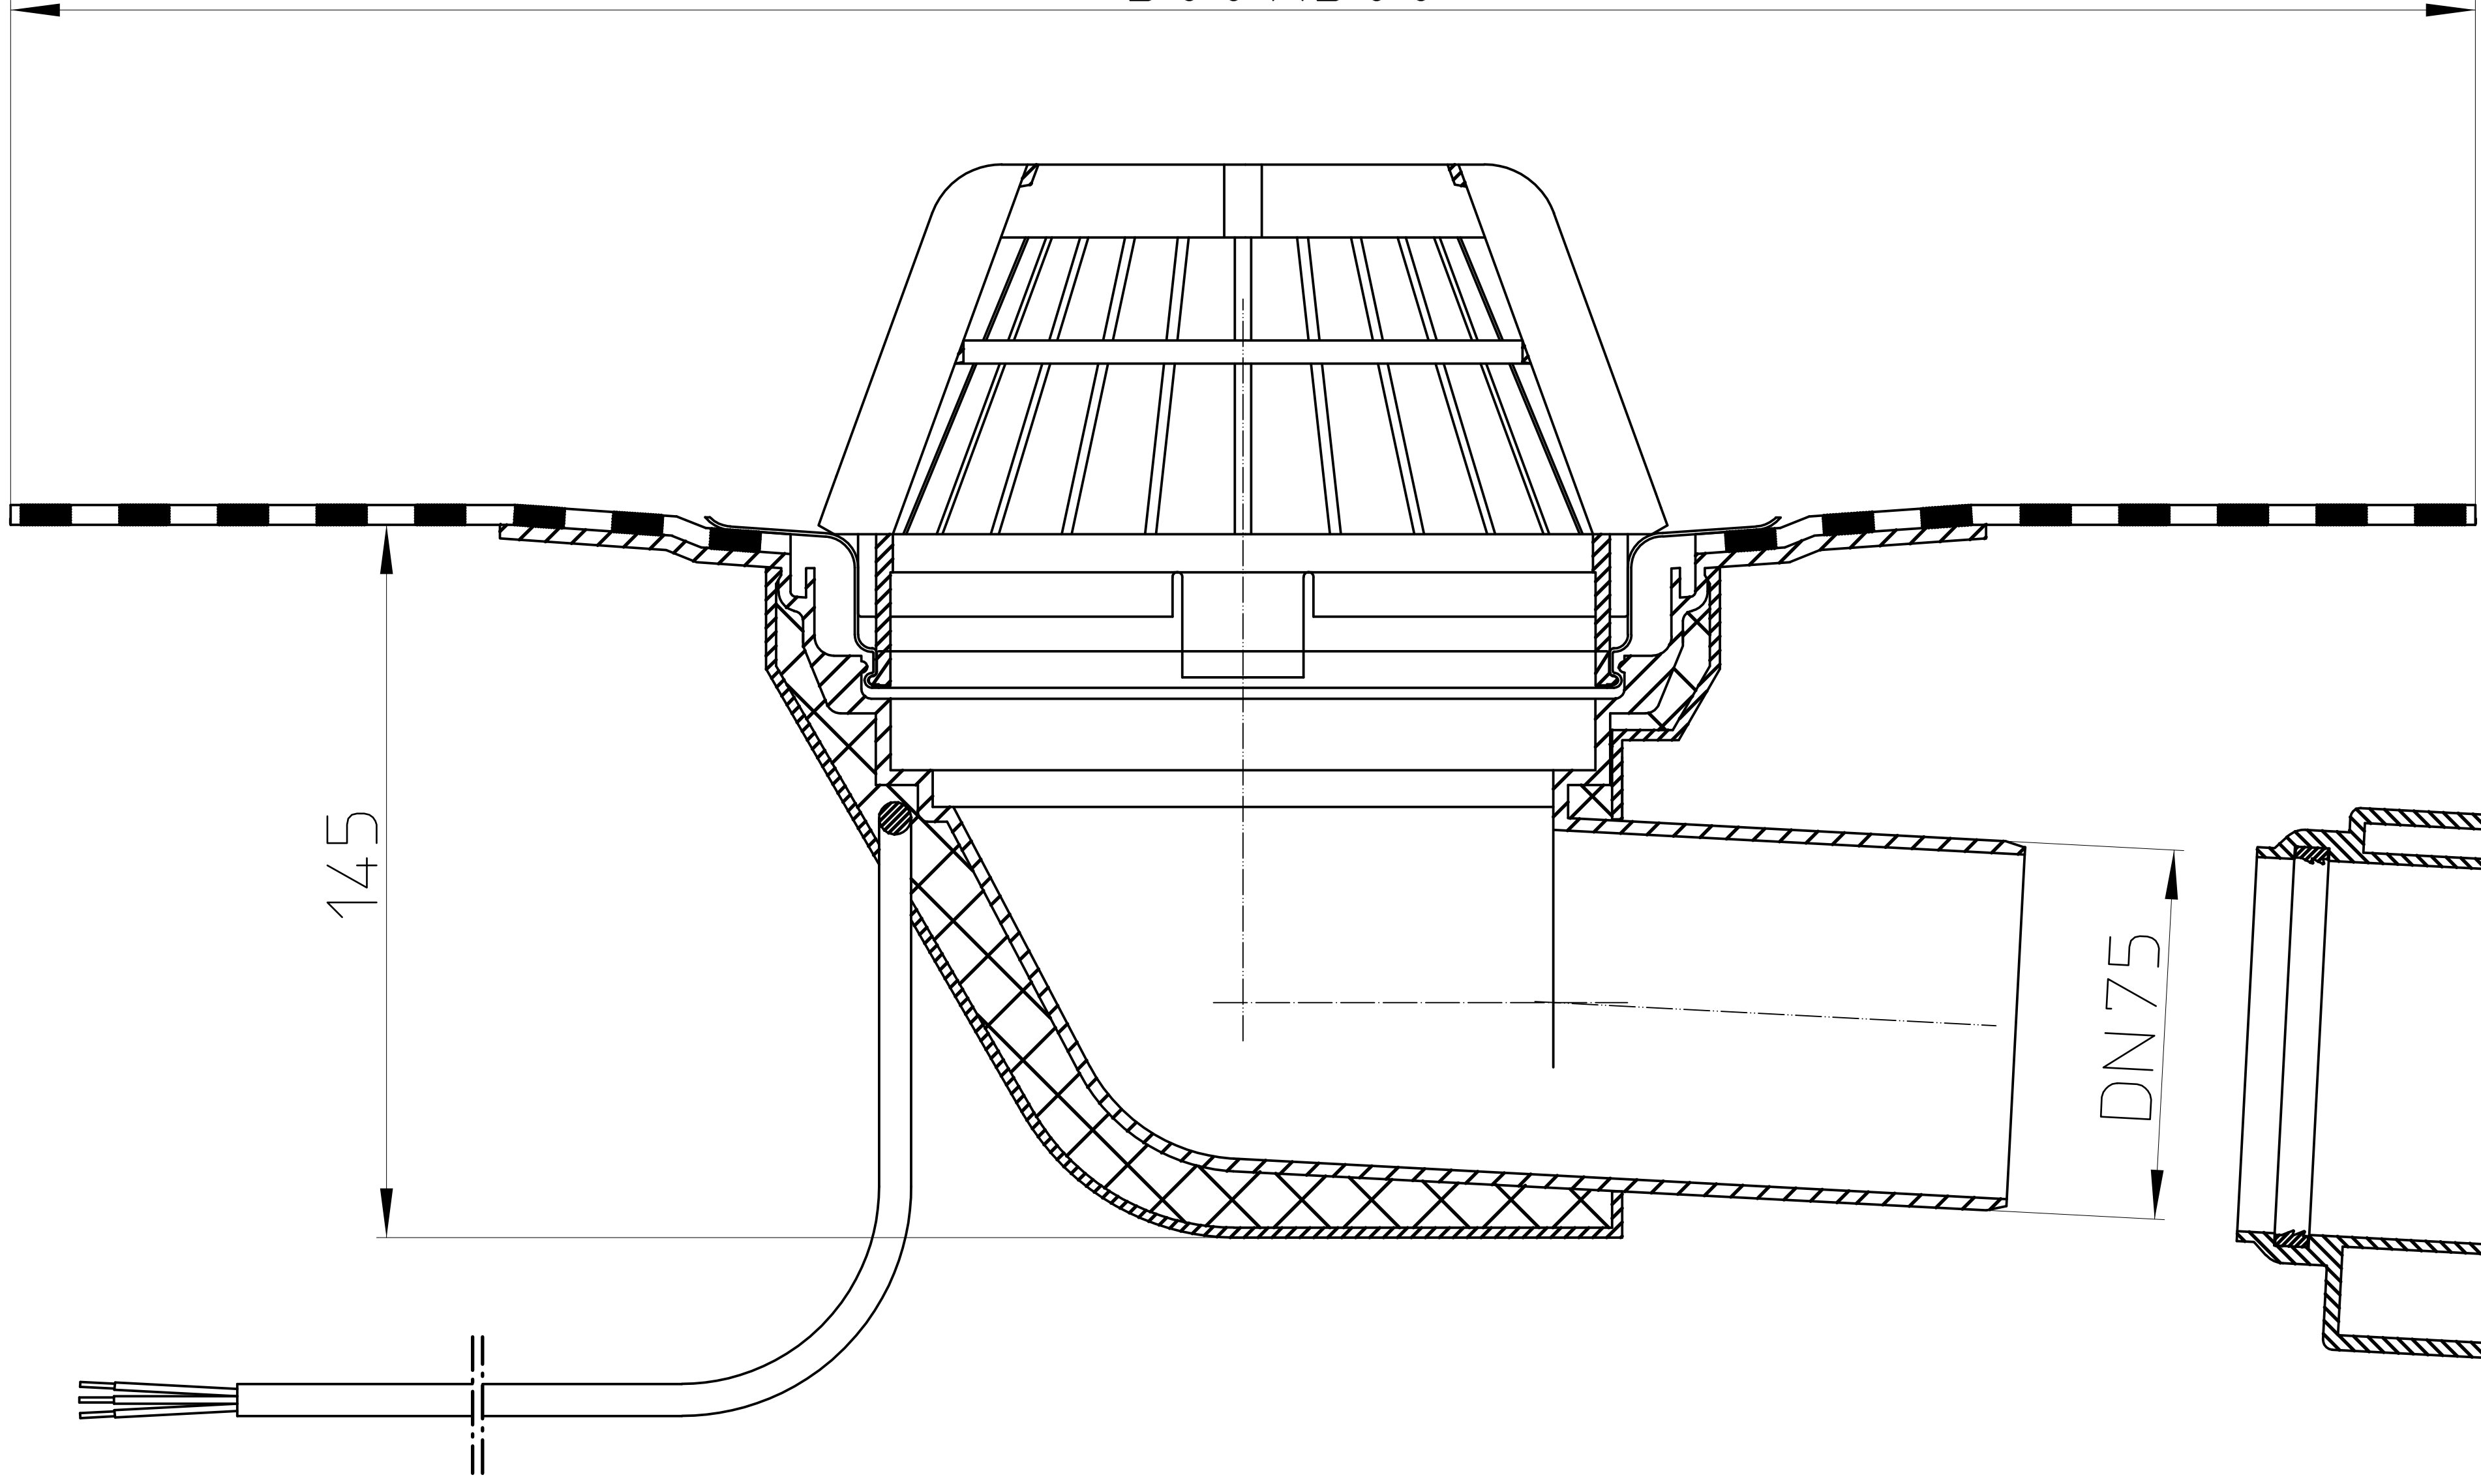

145

DN 75

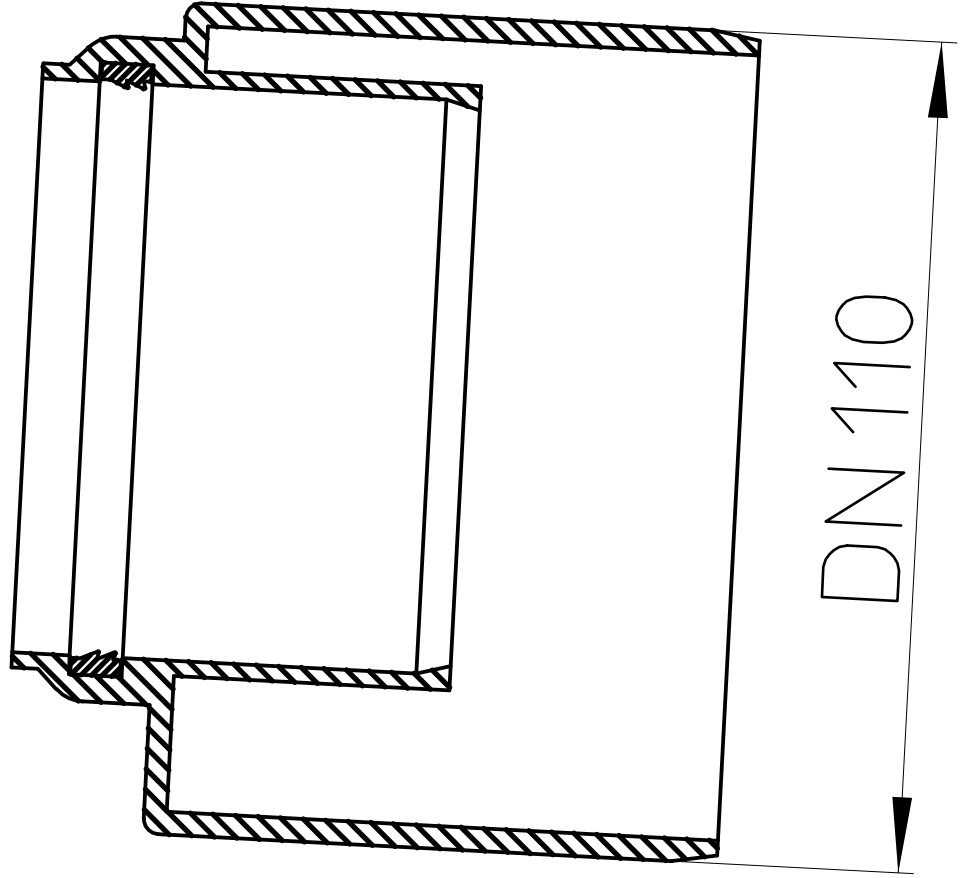

DN 110